


Do not scale from this drawing.
 The contractor is to check all dimensions on site and report any discrepancies to the Architect.
 All rights described in chapter IV of the copyright, designs and patents act 1988 have been generally asserted.

Notes

Unit 1 Area (GIA)

Unit 1 Office	245.4 m ²	2642 ft ²
Unit 1 Warehouse	1144.4 m ²	12318 ft ²
Grand total	1389.8 m ²	14960 ft ²

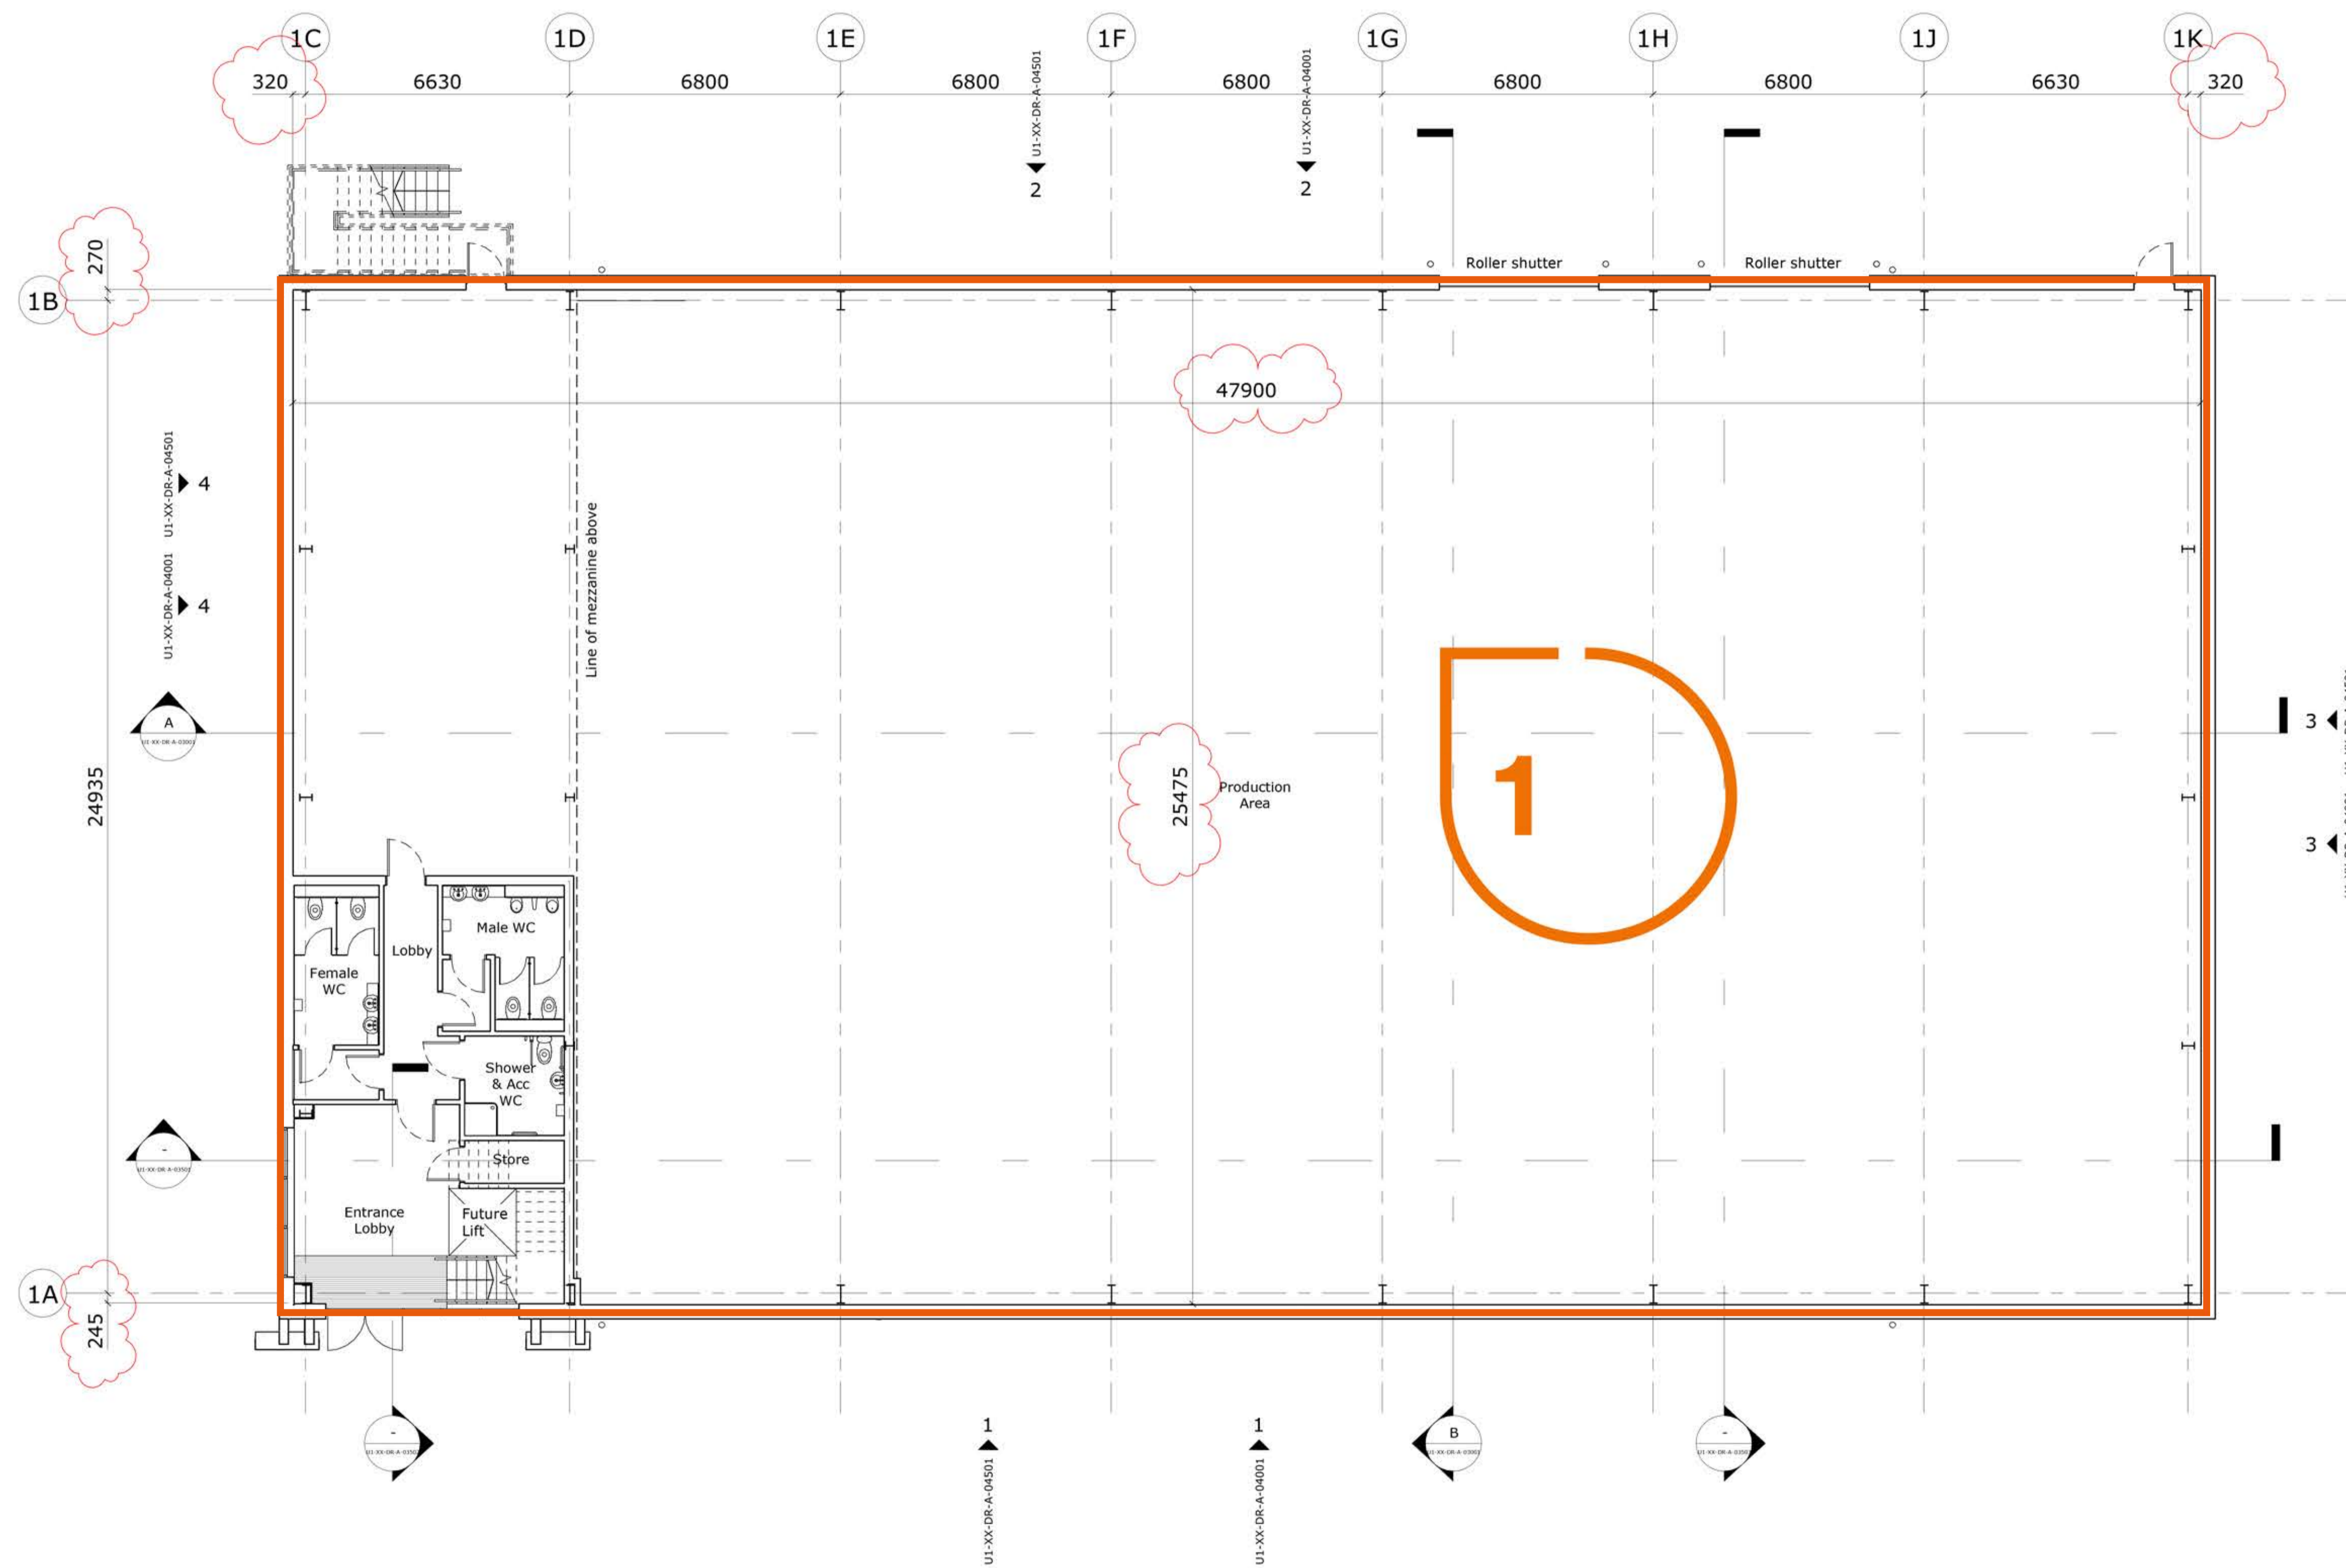

C2	Dimensions added	25/10/18	JJ	MU
C3	Issued for construction	23/10/18	JJ	RJD
P14	Unit 1 lift removed at client request	06/04/18	JJ	RJD
P13	Minor amendments for tender	16/03/18	JJ	RJD
P12	Updated issue for tender	02/03/18	JJ	RJD
P11	Updated in line with pre tender design development	14/02/17	JJ	RJD
P10	Validation amendments	13/12/17	MU	JD
P9	Minor amendments	10/11/17	MU	JD
P8	General revisions	11/10/17	MU	JD
P7	General revisions	04/10/17	MU	JD
P6	General revisions	25/09/17	JJ	MU
P5	General revisions	19/09/17	JJ	JD
P4	Updated in line with client comments	25/08/17	JJ	JD
P3	Updated in line with client comments	11/08/17	JJ	JD
P2	Updated in line with client comments	09/08/17	JJ	JD
P1	Initial issue	24/07/17	JJ	JD
Rev	Description	Date	By	Chk

Fulcrum
 2 Sidney Street
 Sheffield S1 4RH
 Telephone +44(0)114 2761651
 Website www.jeffersonsheard.com



Project
**Butterfield Business Park Phase 1
 Luton**

Drawing
Unit 1 Ground Floor GA Plan

Scale	1 : 100	Drawn	JJ	Date	01/03/18	
Drawing Purpose	FOR CONSTRUCTION				Status	A
Ref	1199-JSA-U1-00-DR-A-02001	Rev.	C2			