

0m 2m 4m 6m 8m 10m

VISUAL SCALE 1:100 @ A1

Do not scale from this drawing.
The contractor is to check all dimensions on site and report any discrepancies to the Architect.
All rights described in chapter IV of the copyright, designs and patents act 1988 have been generally asserted.


Notes

Unit 2A Area (GIA)

Unit 2A Office	125.2 m ²	1348 ft ²
Unit 2A Warehouse	656.8 m ²	7069 ft ²
Grand total	782.0 m ²	8417 ft ²

Unit 2B Area (GIA)

Unit 2B Office	125.2 m ²	1348 ft ²
Unit 2B Warehouse	656.8 m ²	7069 ft ²
Grand total	782.0 m ²	8417 ft ²

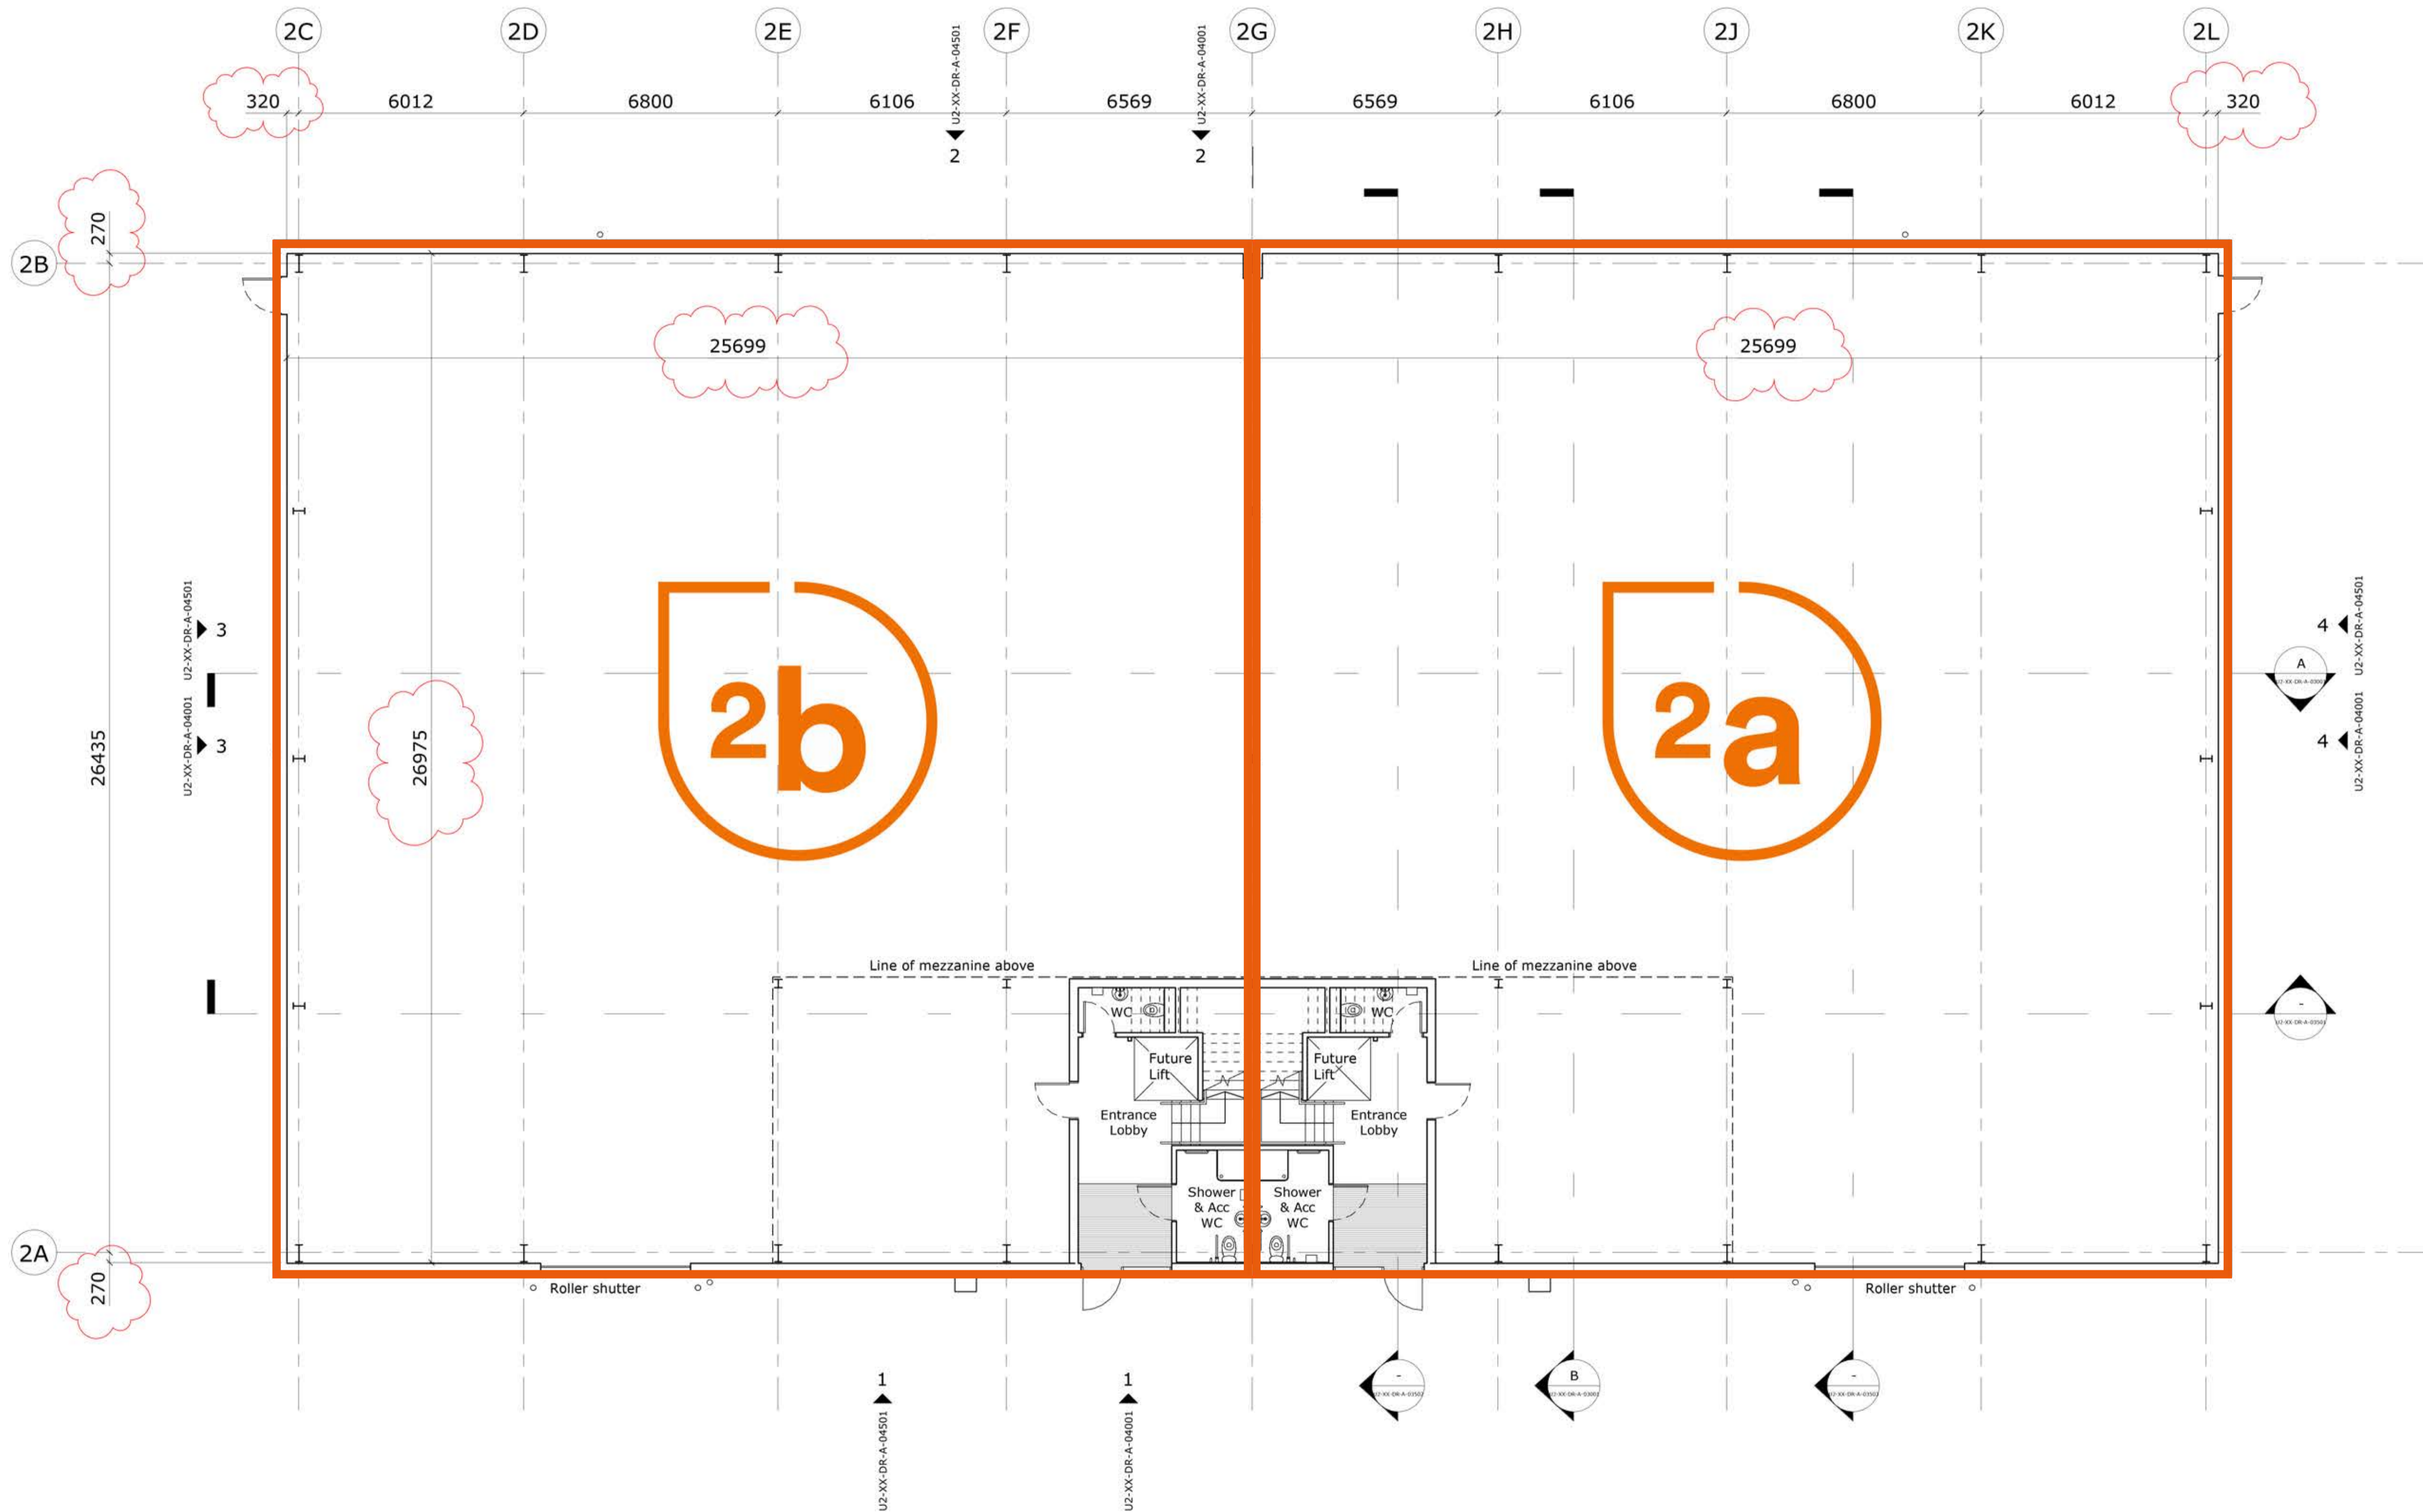

C2	Dimensions added	25/10/18	JJ	MU
C1	Issued for construction	23/10/18	JJ	RJD
P10	Major amendments for tender	19/03/18	JJ	RJD
P11	Updated issue for tender	22/03/18	JJ	RJD
P10	Updated in line with pre tender design development	16/02/17	JJ	RJD
P9	Planning issue	10/11/17	MU	JD
P8	General revisions	13/10/17	MU	JD
P7	General revisions	06/10/17	JD	MU
P6	General revisions	25/09/17	JJ	MU
P5	Updated in line with client comments. Rooflights added. Roof material amended	18/09/17	JD	JJ
P4	Area title amended to include Sq Ft. Text added	14/08/17	JJ	JD
P3	Updated in line with client comments	11/08/17	JJ	JD
P2	Updated in line with client comments	09/08/17	JJ	JD
P1	Initial issue	24/07/17	JJ	JD
Rev	Description	Date	By	Chk

Fulcrum
2 Sidney Street
Sheffield S1 4RH
Telephone +44(0)114 2761651
Website www.jeffersonsheard.com

Jefferson Sheard Architects

Project
Butterfield Business Park Phase 1
Luton

Drawing
Unit 2 Ground Floor GA Plan

Scale	1 : 100	Drawn	JJ	Date	01/03/18
Drawing Purpose	FOR CONSTRUCTION			Status	A
Ref	1199-JSA-U2-00-DR-A-02001	Rev.	C2		