


Do not scale from this drawing.  
 The contractor is to check all dimensions on site and report any discrepancies to the Architect.  
 All rights described in chapter IV of the copyright, designs and patents act 1988 have been generally asserted.

Notes

**Unit 3 Area (GIA)**

Unit 3 Office	235.5 m <sup>2</sup>	2535 ft <sup>2</sup>
Unit 3 Warehouse	1342.4 m <sup>2</sup>	14450 ft <sup>2</sup>
<b>Grand total</b>	<b>1577.9 m<sup>2</sup></b>	<b>16985 ft<sup>2</sup></b>

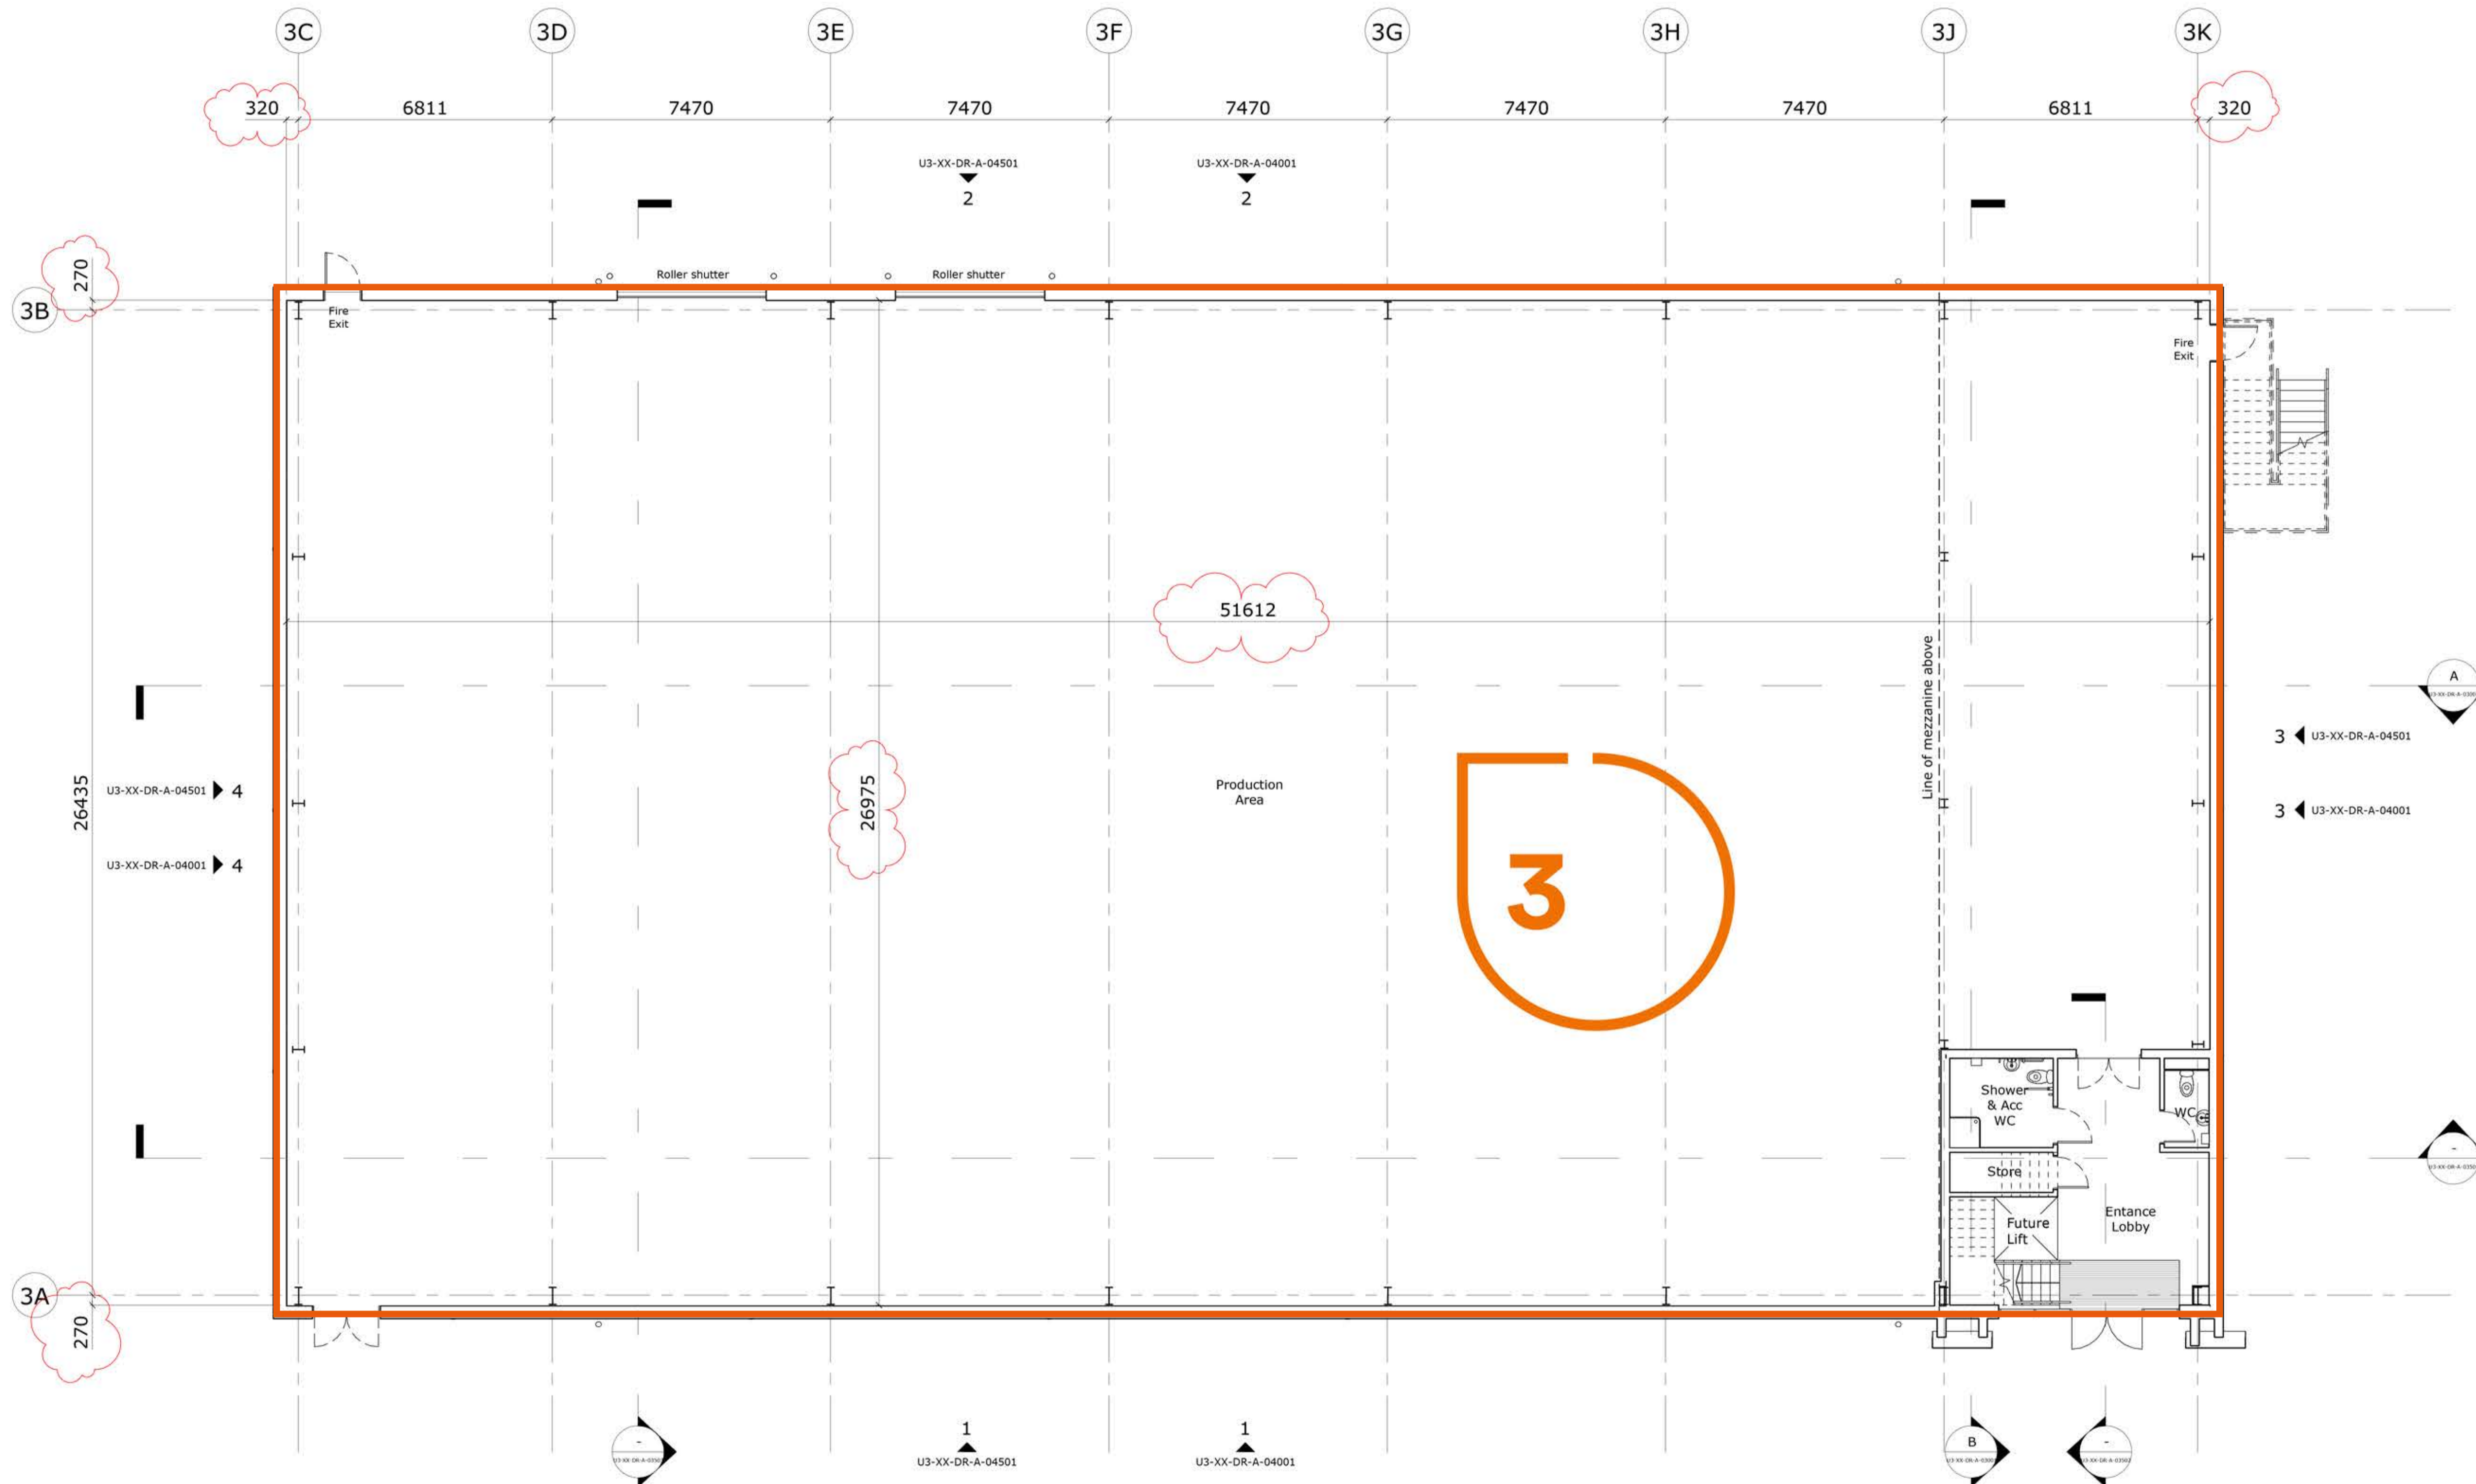

Rev	Description	Date	By	Chk
C2	Dimensions added	25/10/18	JJ	MU
C1	Issued for construction	23/10/18	JJ	RJD
P12	Minor amendments for tender	15/03/18	JJ	RJD
P11	Updated issue for tender	02/03/18	JJ	RJD
P10	Updated in line with pre tender design development	16/02/17	JJ	RJD
P9	Validation amendments	13/12/17	MU	JD
P8	Planning issue	10/11/17	MU	JD
P7	General revisions	10/10/17	MU	JD
P6	General revisions	06/10/17	JD	MU
P5	General revisions	25/09/17	JJ	MU
P4	Fest added - Fire escape stair and door added	14/08/17	JJ	JD
P3	Updated in line with client comments	11/08/17	JJ	JD
P2	Updated in line with client comments	09/08/17	JJ	JD
P1	Initial issue	24/07/17	JJ	JD

Fulcrum  
 2 Sidney Street  
 Sheffield S1 4RH  
 Telephone +44(0)114 2761651  
 Website www.jeffersonsheard.com



Project  
**Butterfield Business Park Phase 1  
 Luton**

Drawing  
**Unit 3 Ground Floor GA Plan**

Scale <b>1 : 100</b>	Drawn <b>JJ</b>	Date <b>01/03/18</b>
Drawing Purpose <b>FOR CONSTRUCTION</b>	Status <b>A</b>	
Ref <b>1199-JSA-U3-00-DR-A-02001</b>	Rev. <b>C2</b>	